




SIDE VIEW UNPLANKED

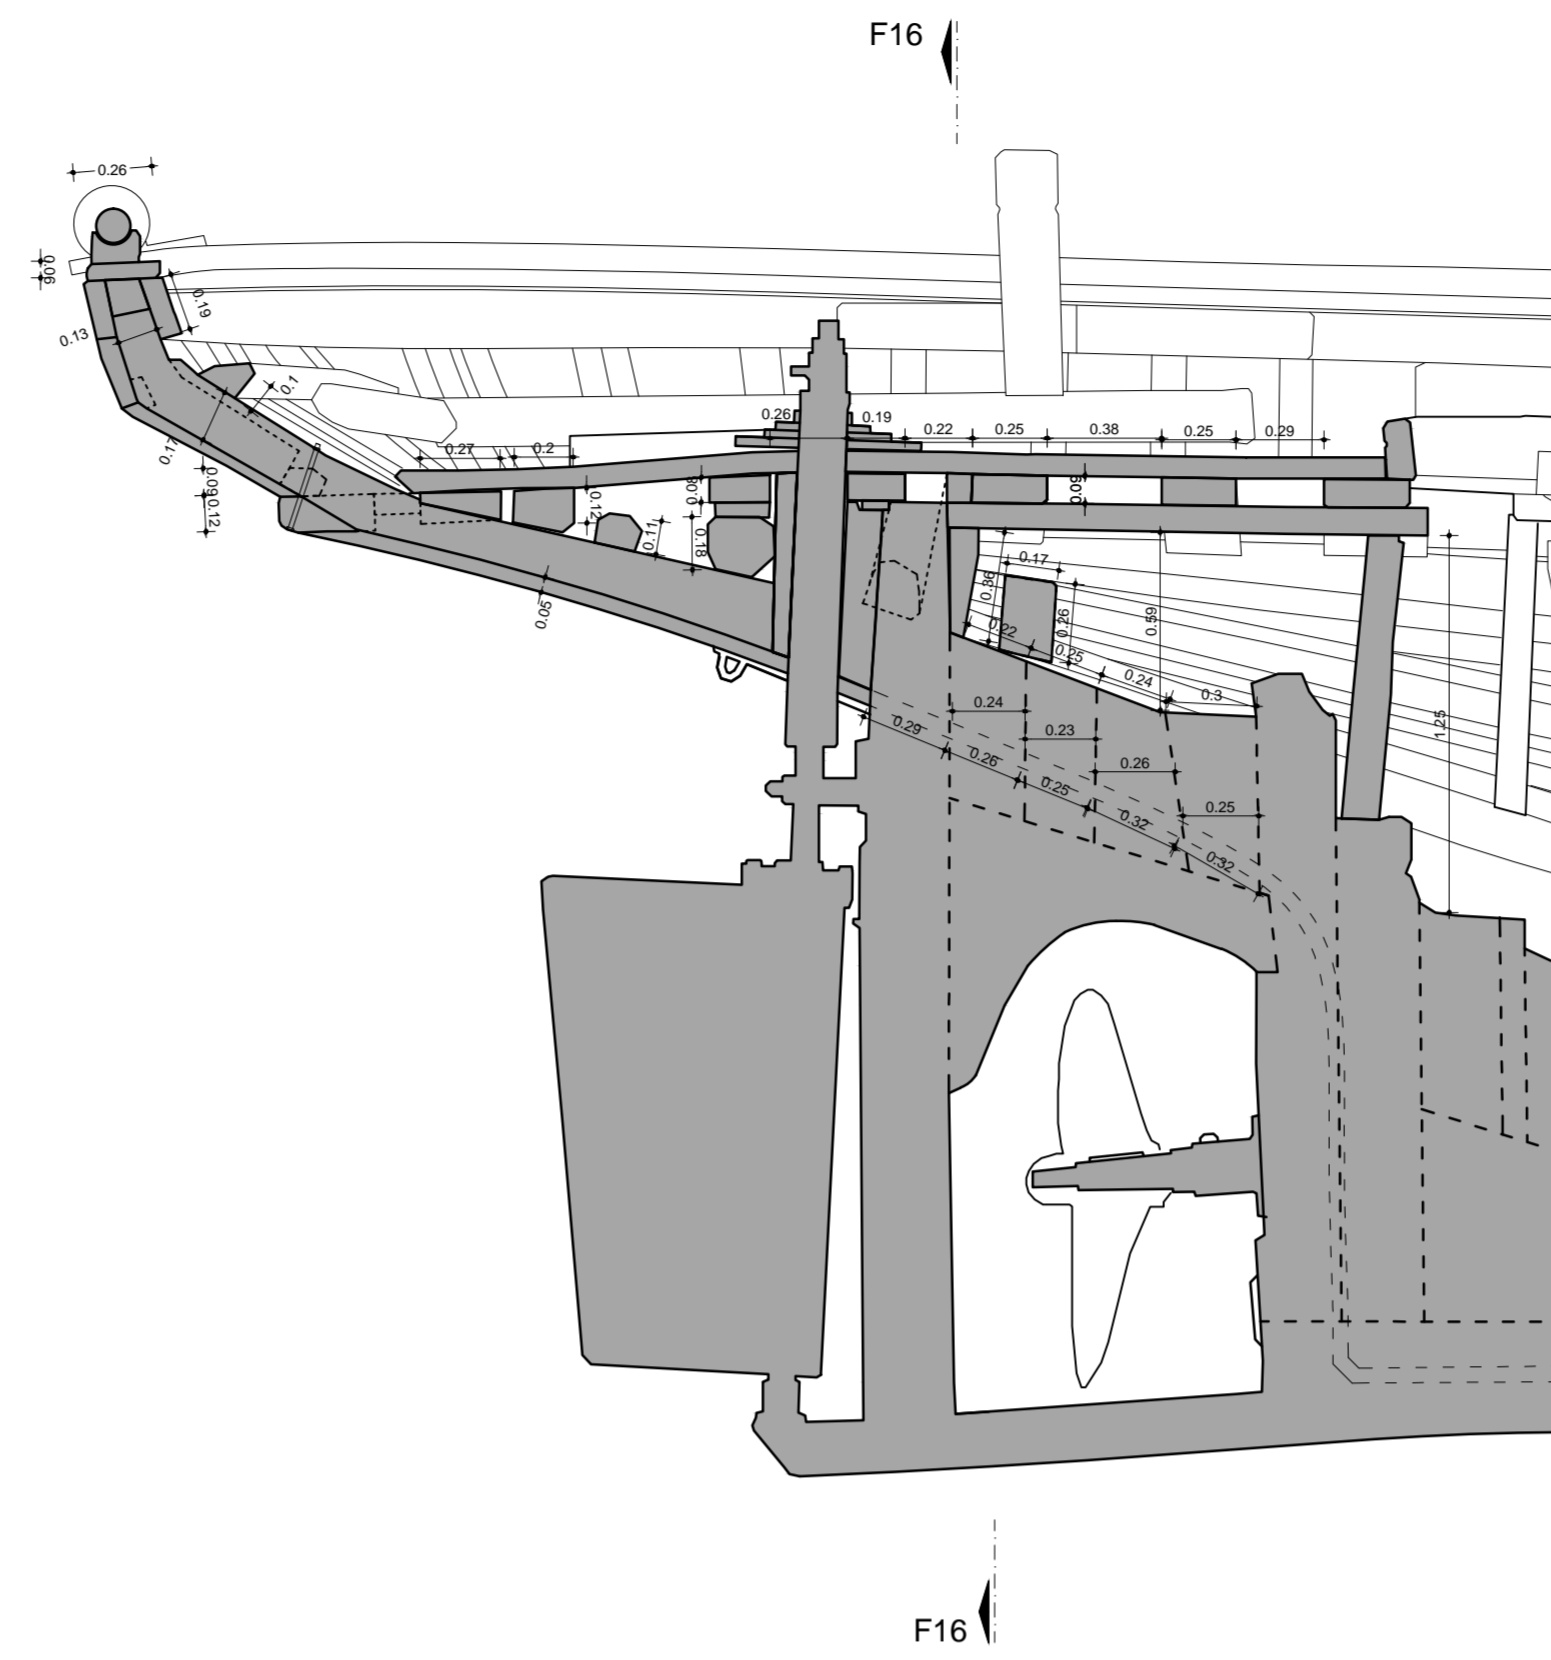


LONGITUDINAL SECTION

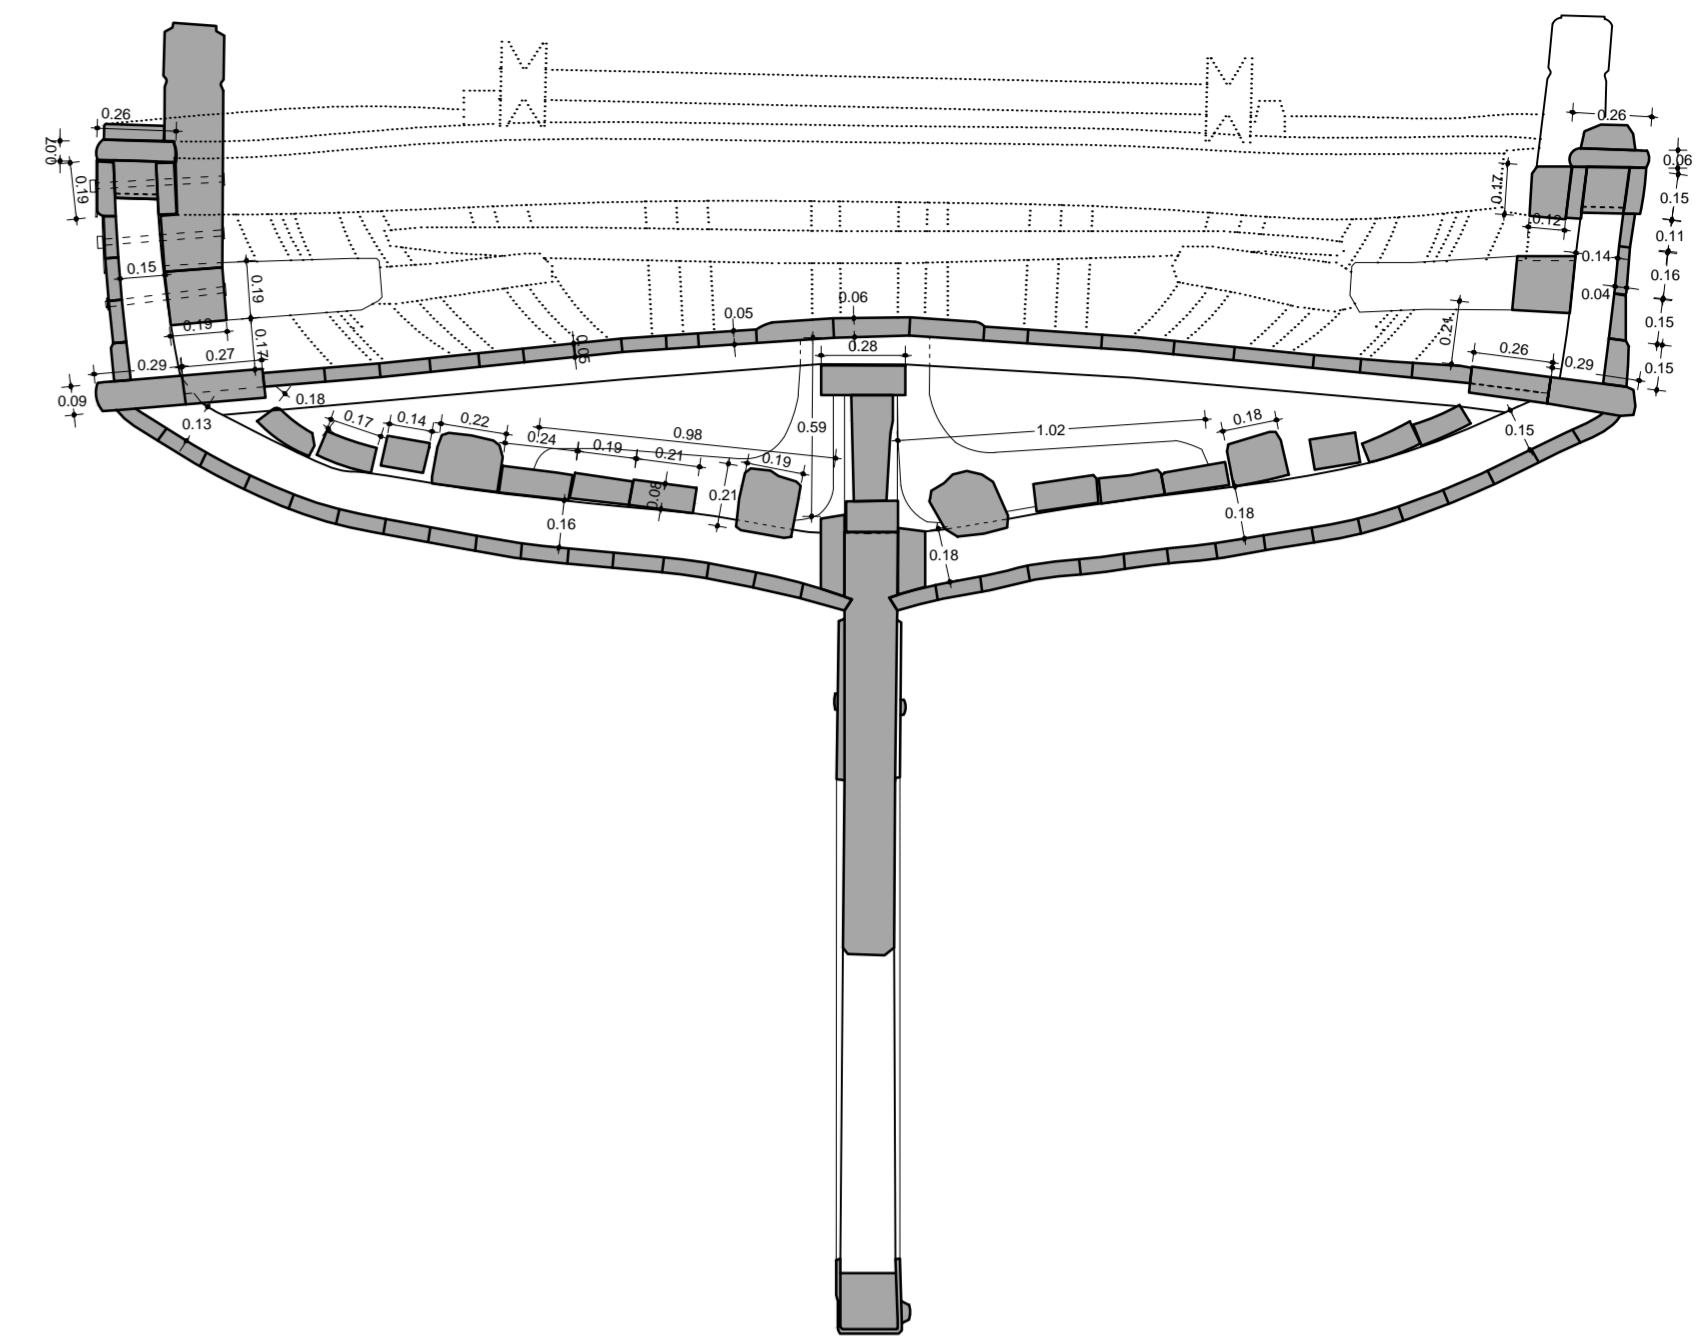


TRANSVERSE SECTION F16

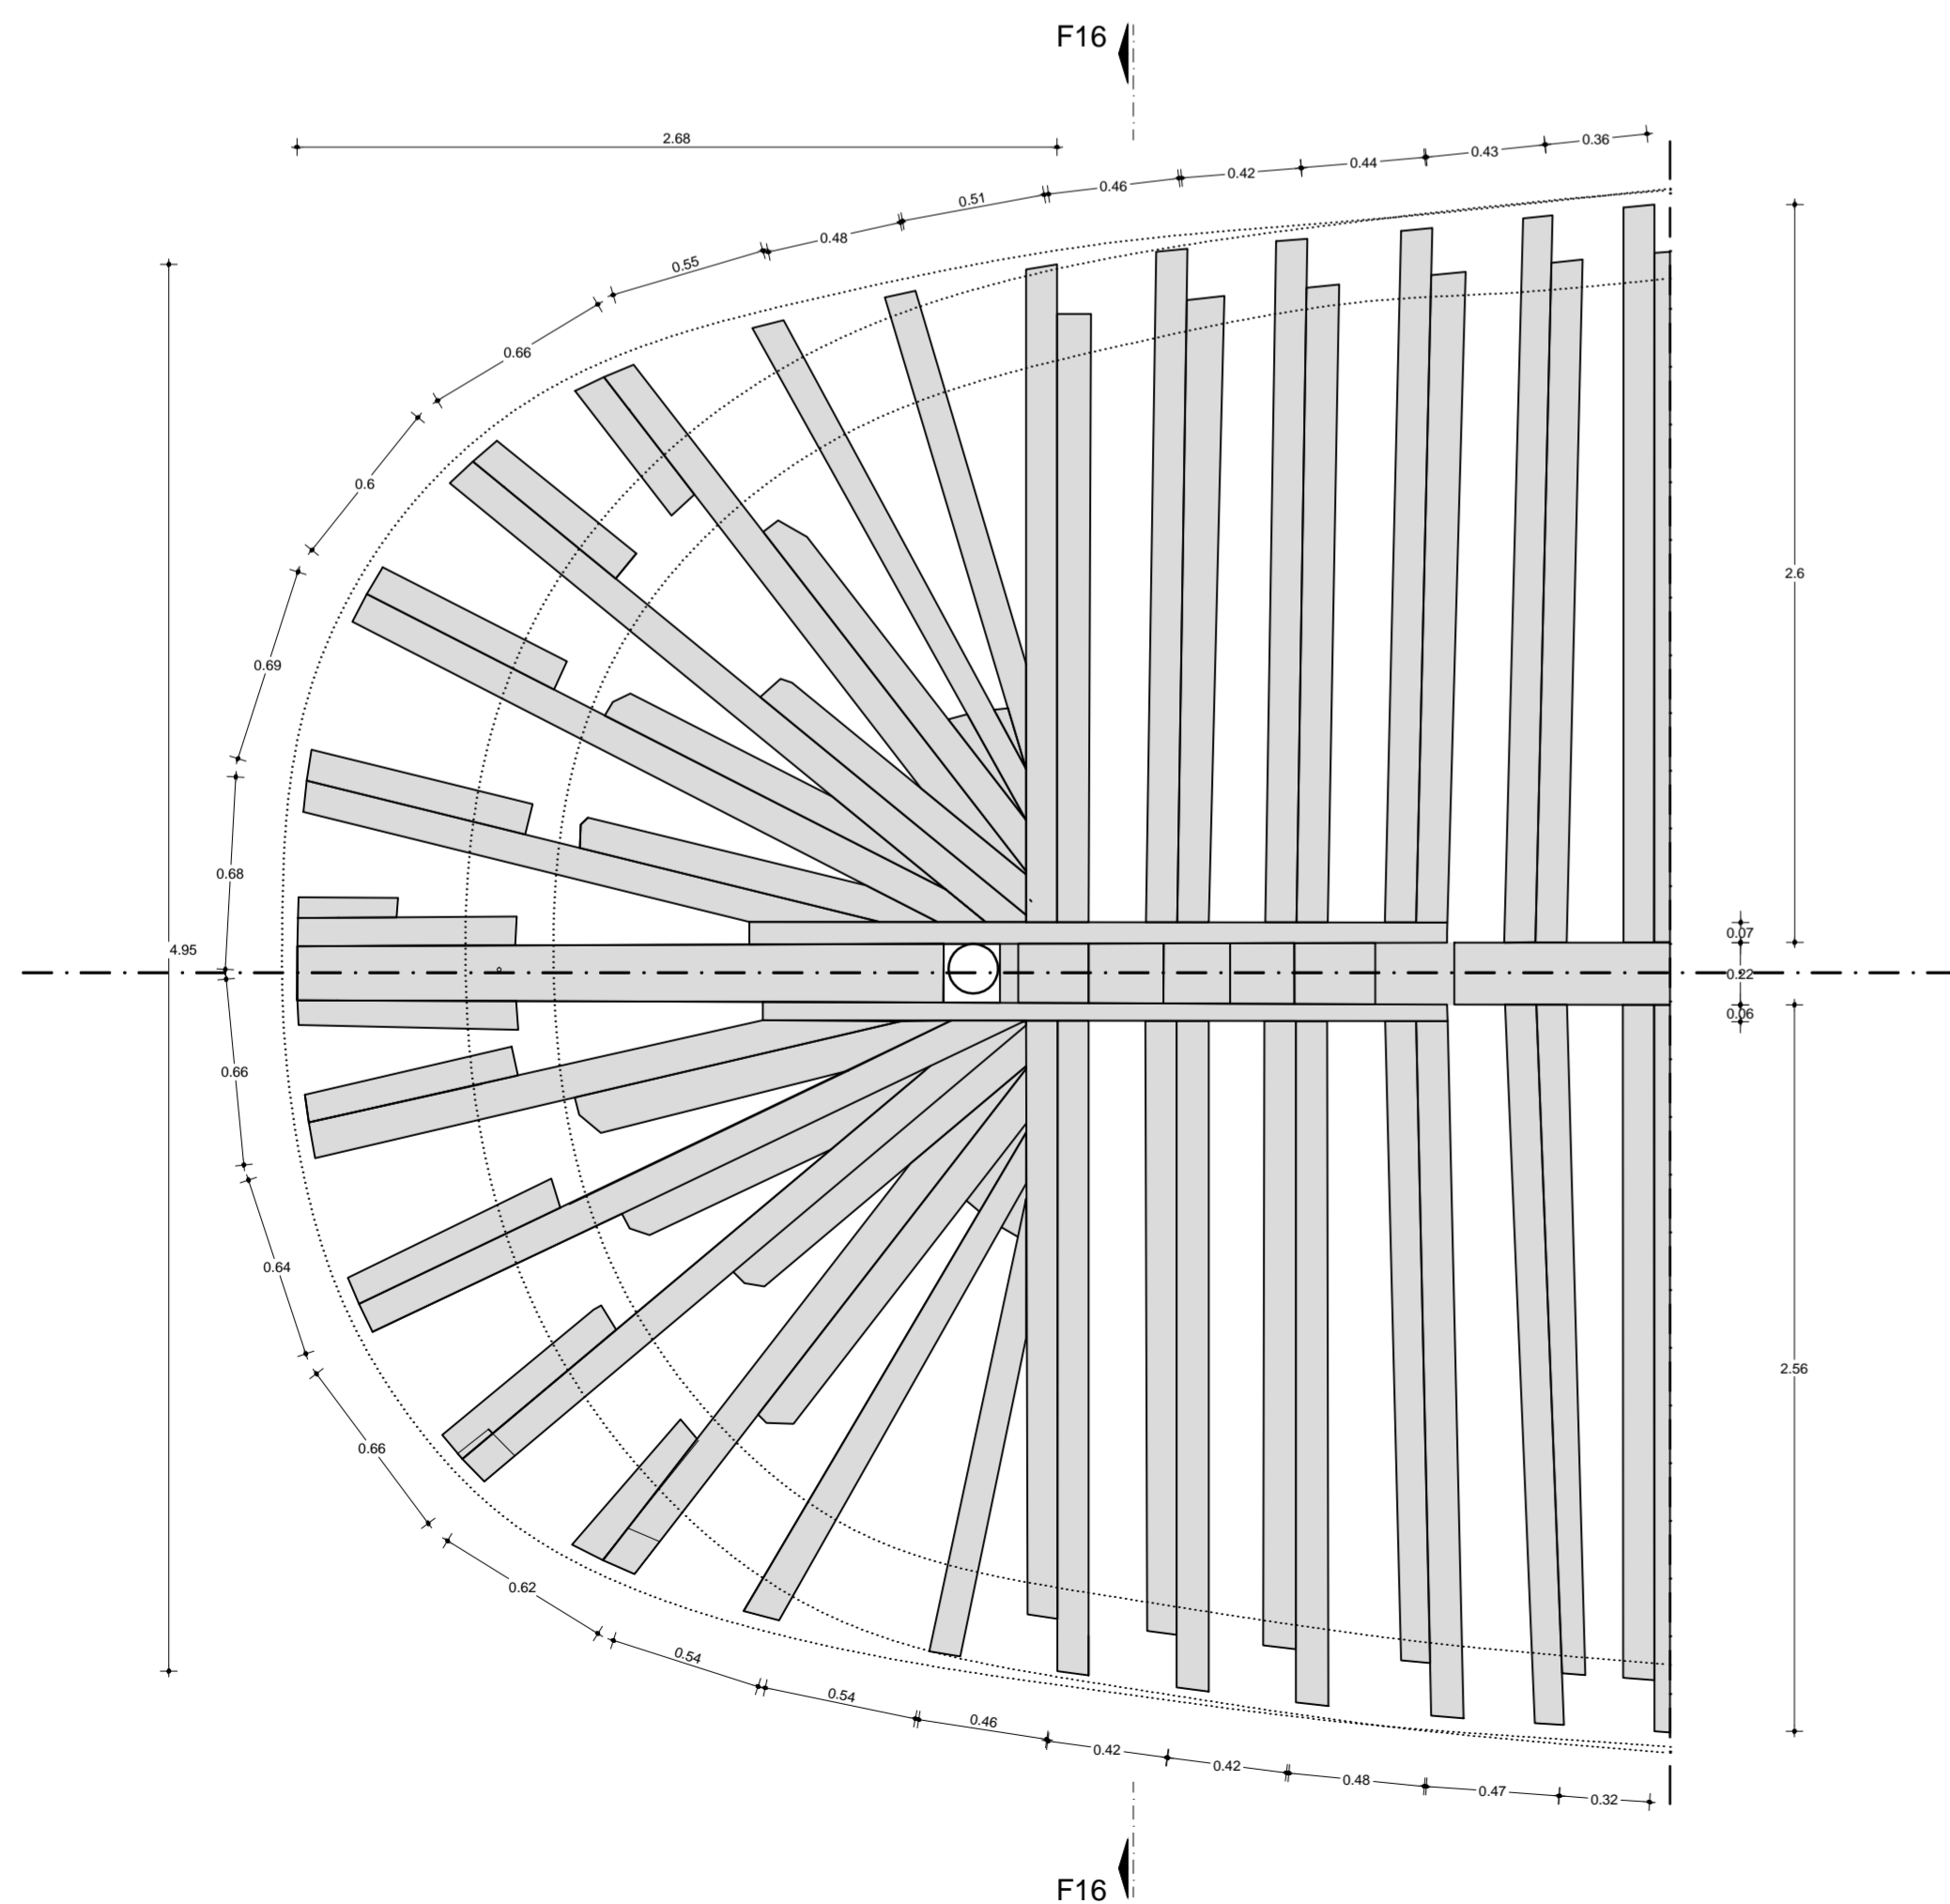

OVERHEAD PLAN OF FRAMES

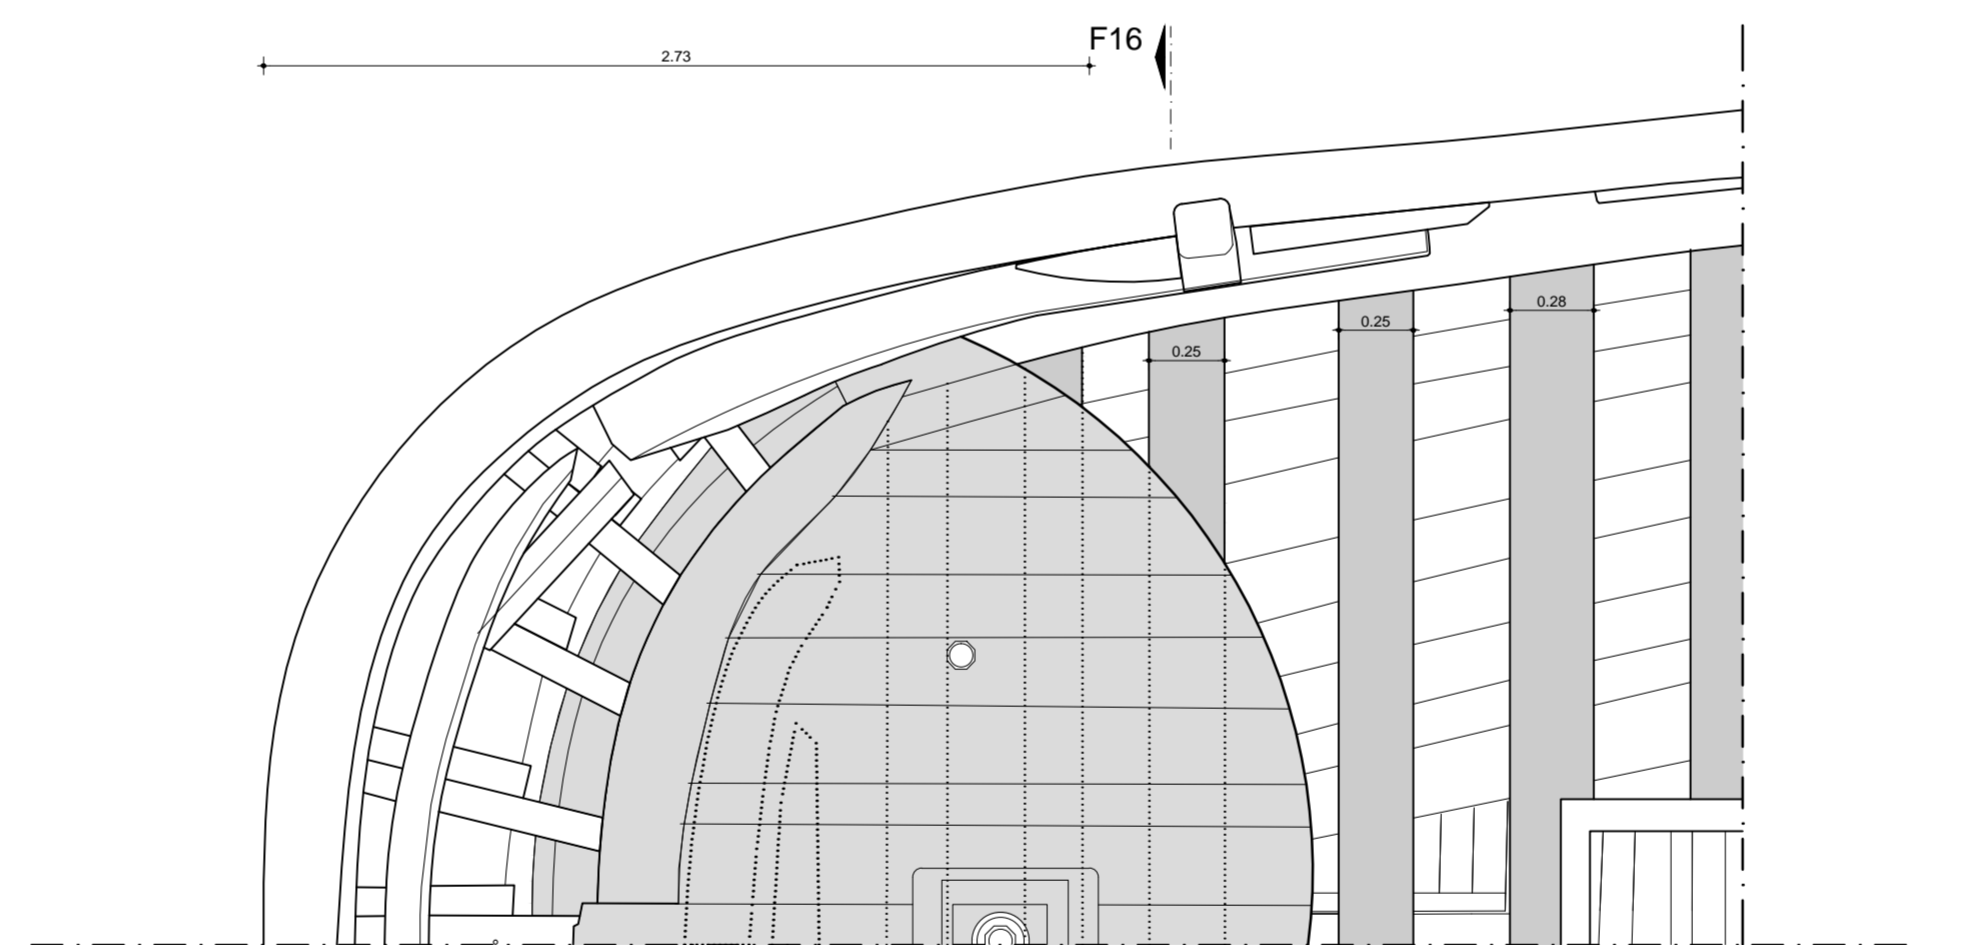

OVERHEAD PLAN OF BEAMS AND DECK

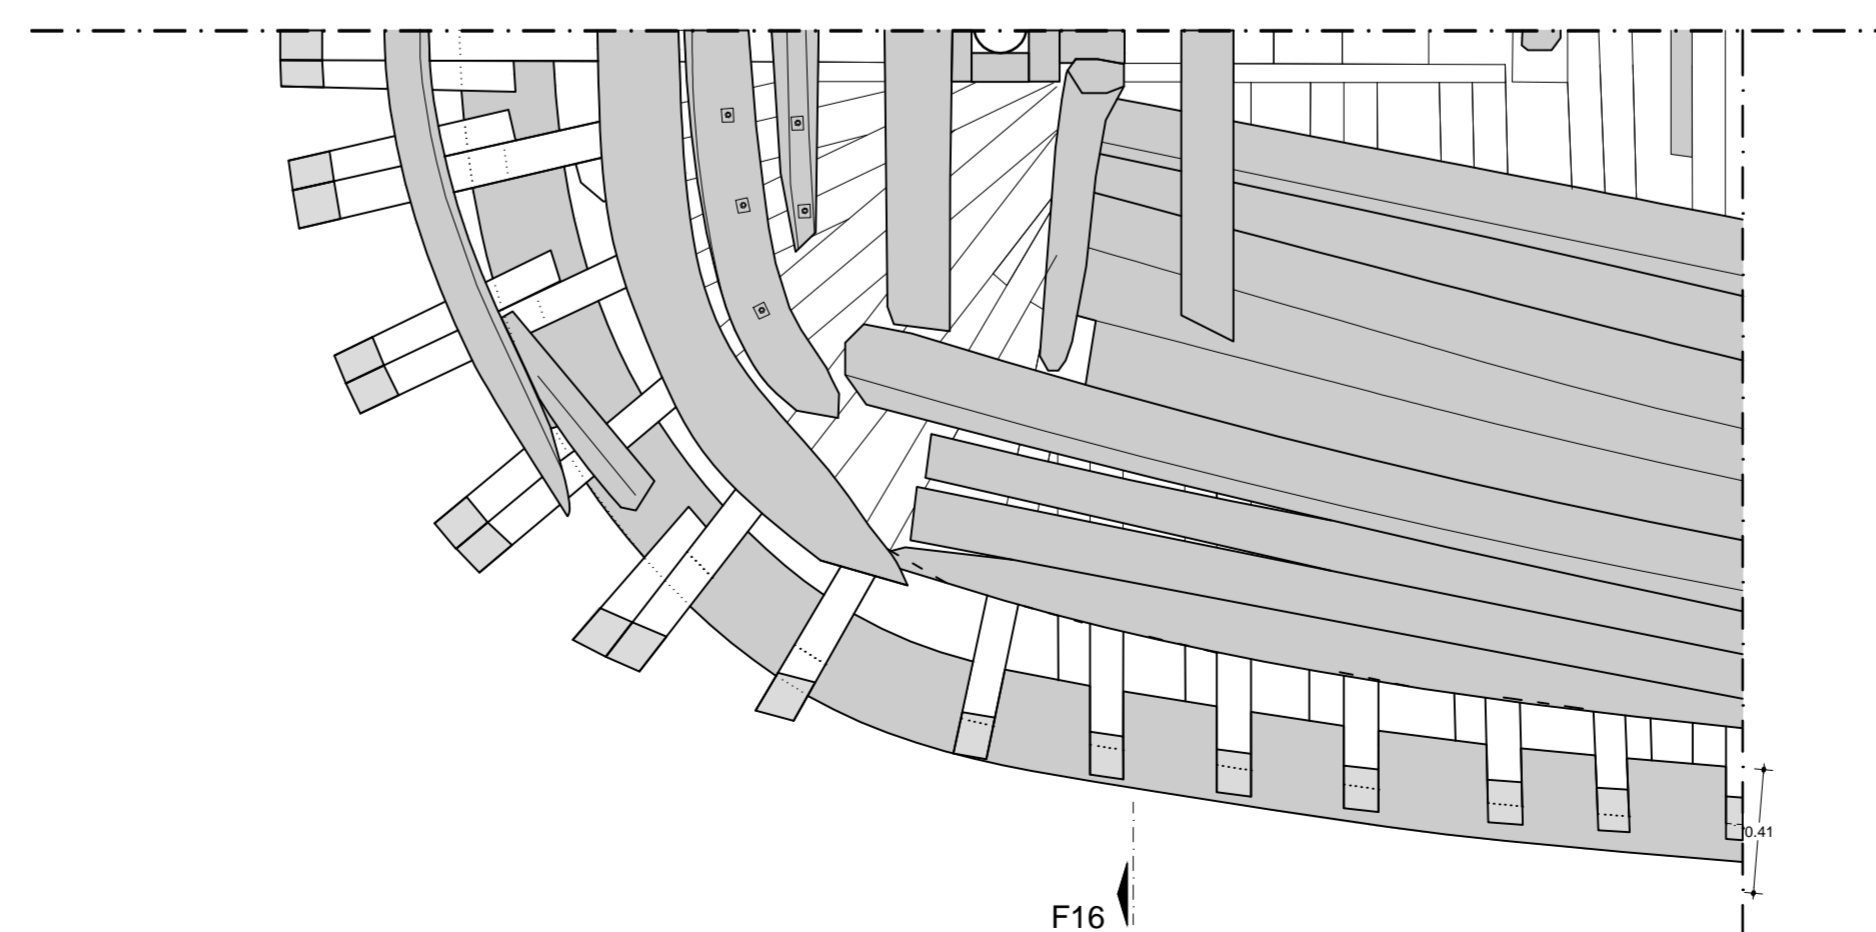

OVERHEAD PLAN OF LONGITUDINAL STRUCTURE

0 0.5 1 2 3 5 μ.

ARCHAEOLOGICAL RESEARCH UNIT
UNIVERSITY OF CYPRUS
MARITIME ARCHAEOLOGICAL RESEARCH LABORATORY

RECORDING OF THE TRADITIONAL FISHING TRAWLER
"AGIOS SPYRIDON"

Funded by: HONOR FROST FOUNDATION
Collaborated Institute: CYPRUS INSTITUTE
Coordinator of the Project: Prof. STELLA DEMESTICHA

Recording and designing team: KOSTAS DAMIANIDIS Architect
GEORGIOS TZAVARAS Architect

RECORDED CONSTRUCTION PLANS
OF THE HULL OF AGIOS SPYRIDON

plan: CONSTRUCTION DETAILS
OF ELLIPTICAL STERN

scale
1 : 25

Date : AUGUST 2021

number of plan
8

 Πανεπιστήμιο Κύπρου
University of Cyprus